




SECTION THROUGH LOT 11, 20  
SCALE 1:250 1:250

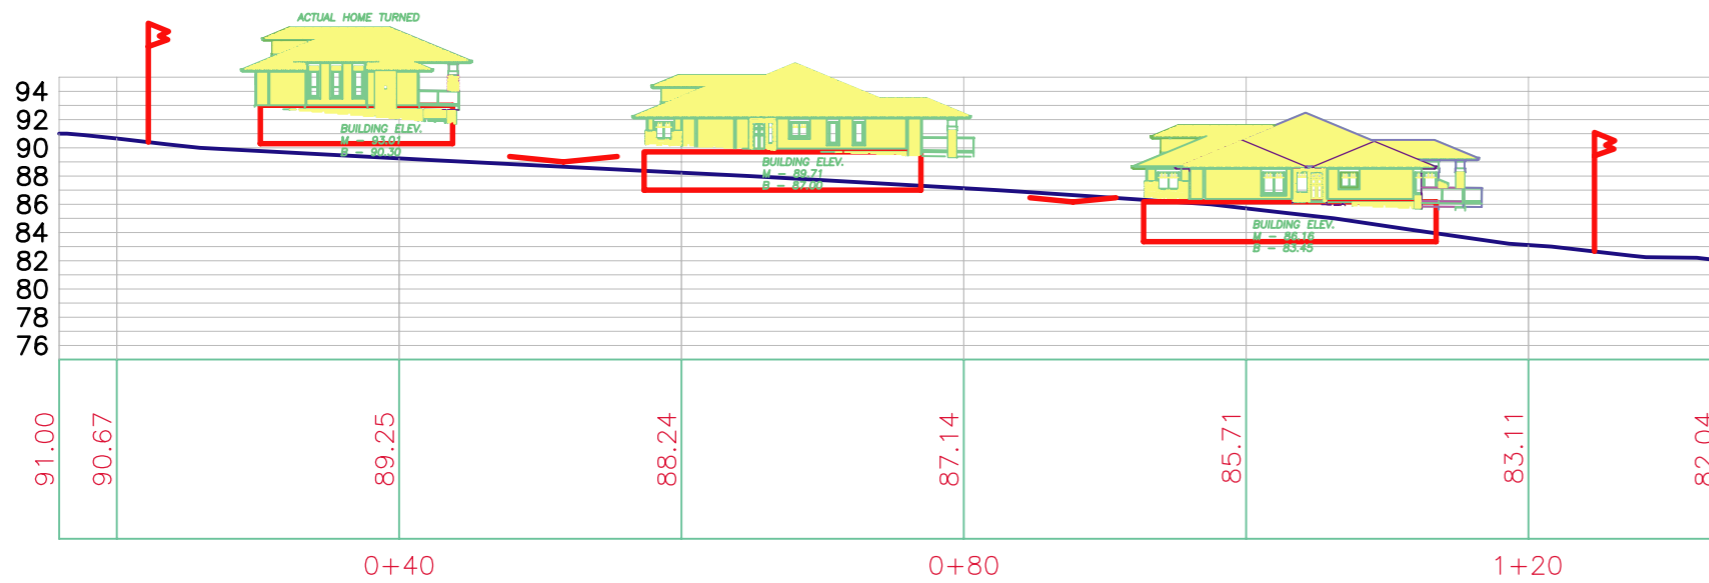

SECTION THROUGH LOT 4, 10, 17

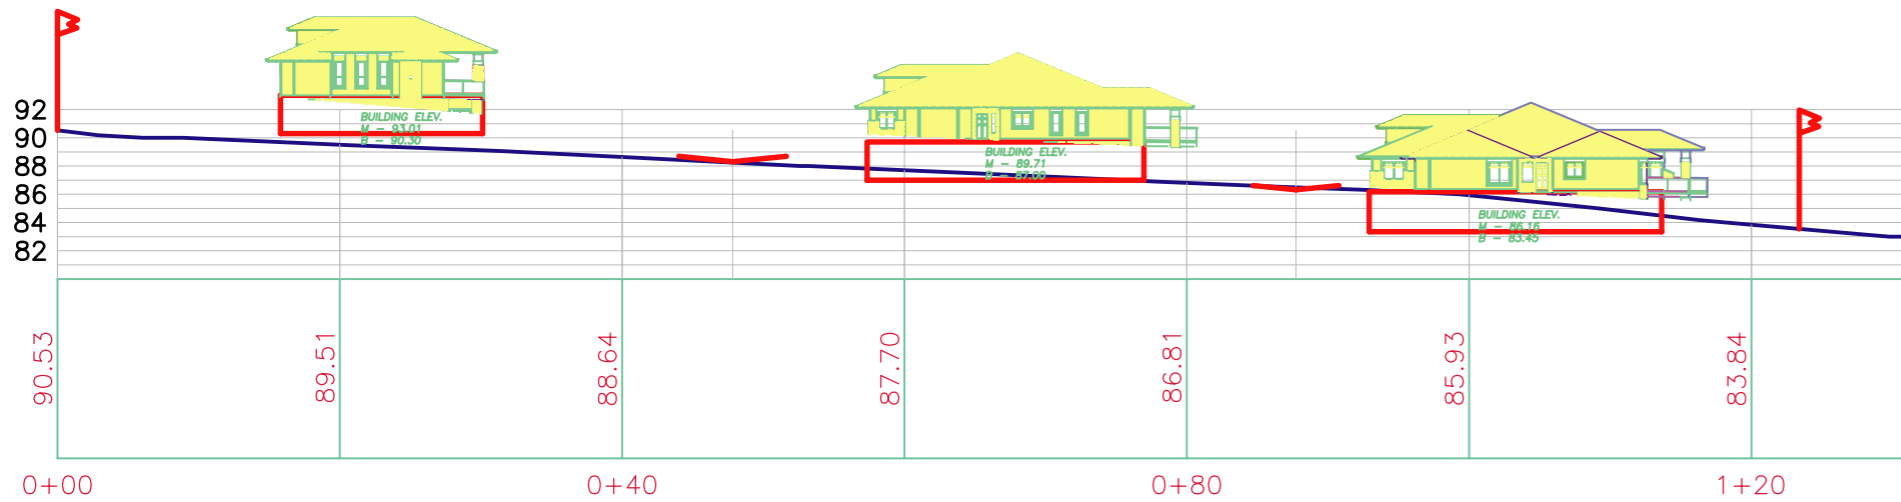

SECTION NEXT TO LOT 1, 5, 13

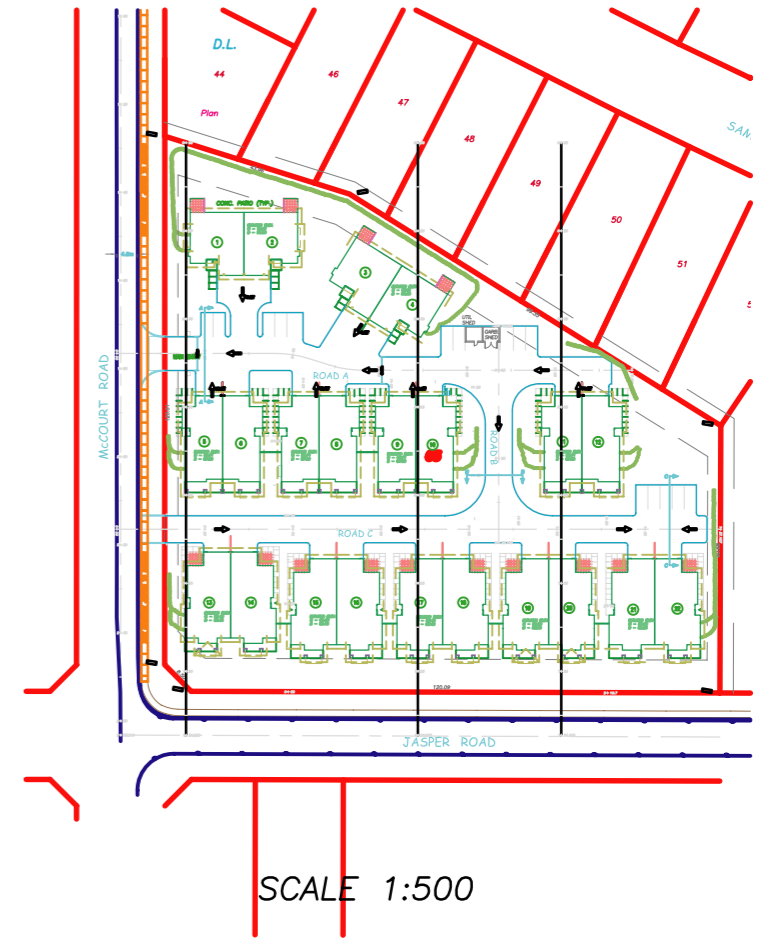

SCALE 1:500

SEAVIEW VILLAS ESTATES  
ELEVATION SECTIONALS  
PROJECT NO. 2005-066 DWG NO. 000 REV. NO. 01

| NO. | DATE | DESIGN   | DALE       | REVISION |
|-----|------|----------|------------|----------|
| 01  |      | DRAWN    | MIKE       |          |
| 02  |      | APPROVED | DALE       |          |
| 03  |      | DATE     | 07/10/2005 |          |
| 04  |      | SCALE    | AS SHOWN   |          |
| 05  |      |          |            |          |


**Sunshine Coast Engineering** (1993) Ltd.  
 1491 Russel Road Gibsons, B.C.  
 Phone: (604) 895-4743 Fax: (604) 895-0332