




SECTION THROUGH LOT 11, 20  
SCALE 1:250 1:250

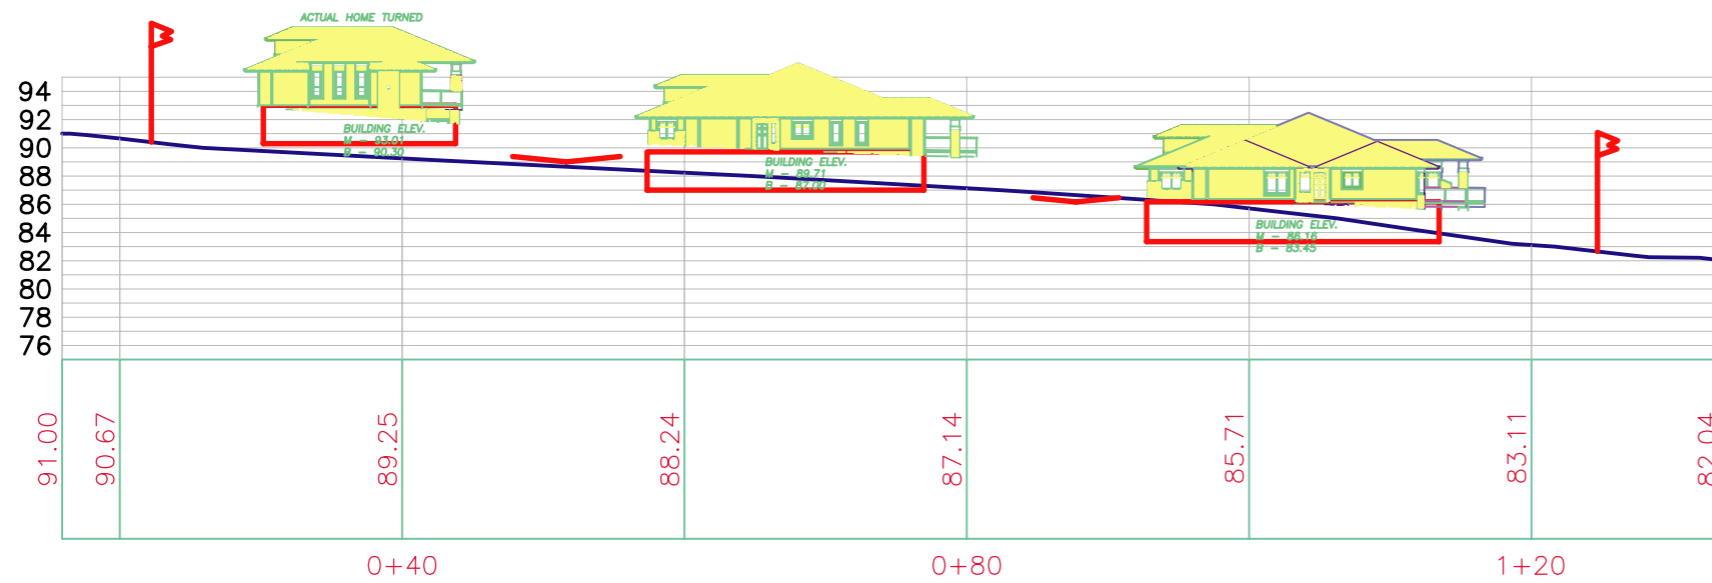

SECTION THROUGH LOT 4, 10, 17

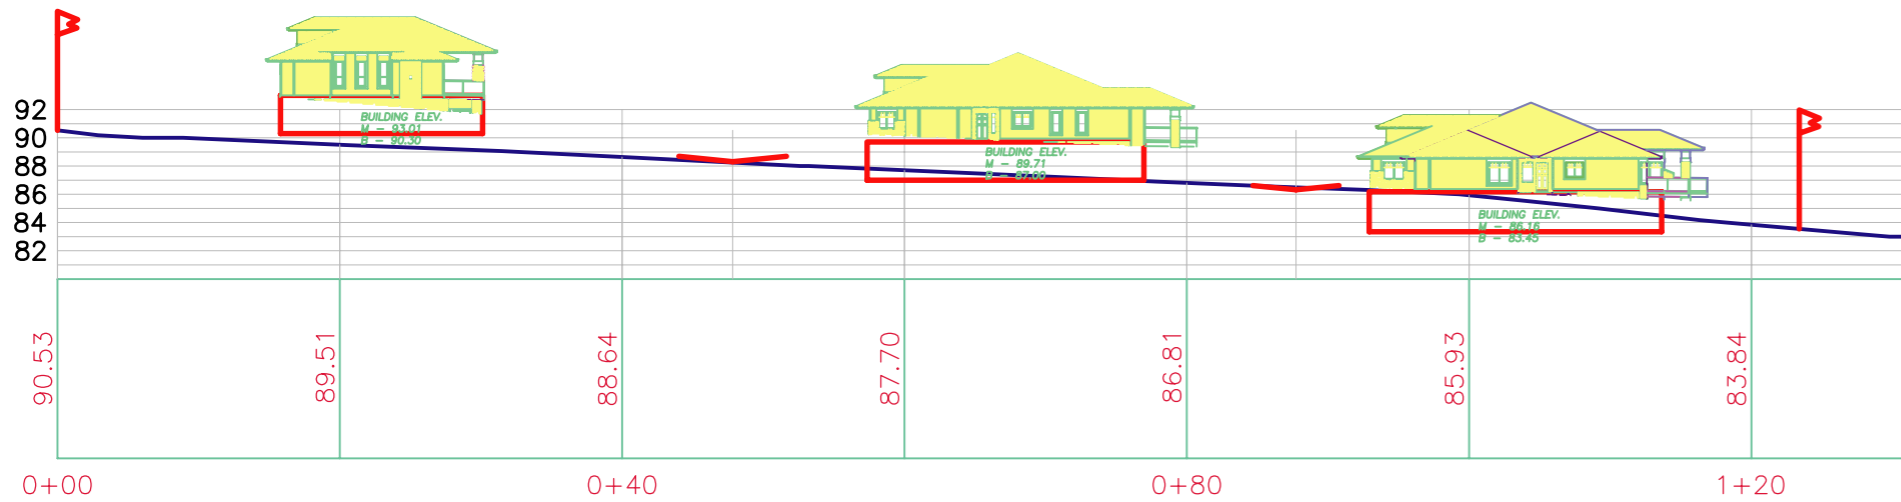

SECTION NEXT TO LOT 1, 5, 13

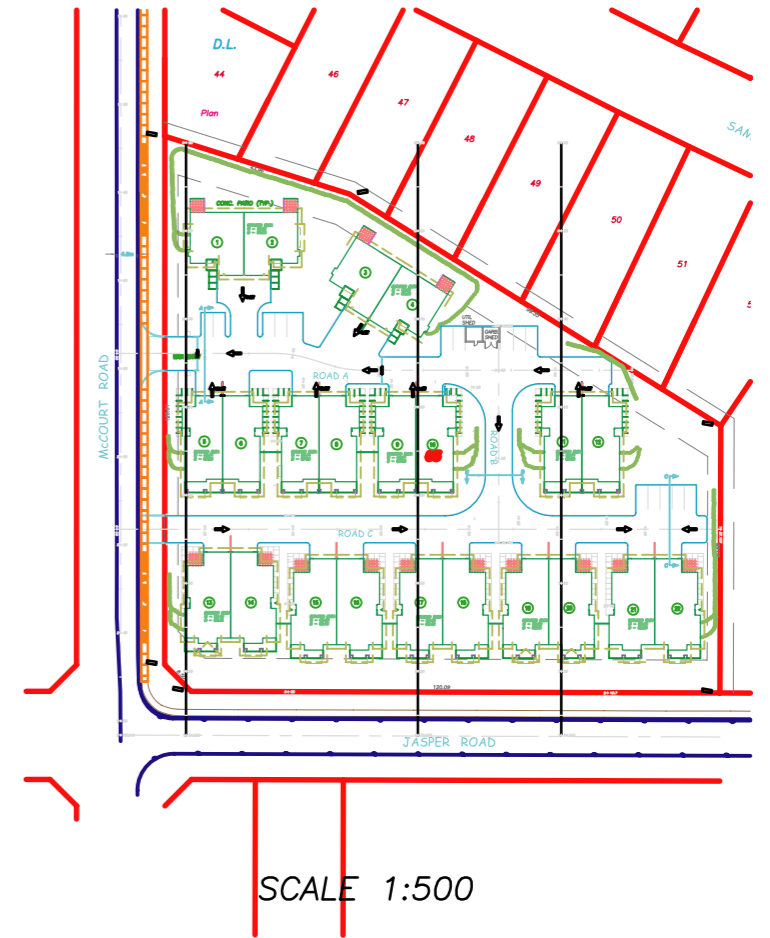

SCALE 1:500

NO.	DATE (DD/MM/YY)	REVISION	DESIGN	DALE
01			DRAWN	MIKE
02			APPROVED	DALE
03			DATE	07/10/2005
04			SCALE	AS SHOWN
05				

PROJECT NO.	DWG NO.	REV. NO.
2005-066	000	01